


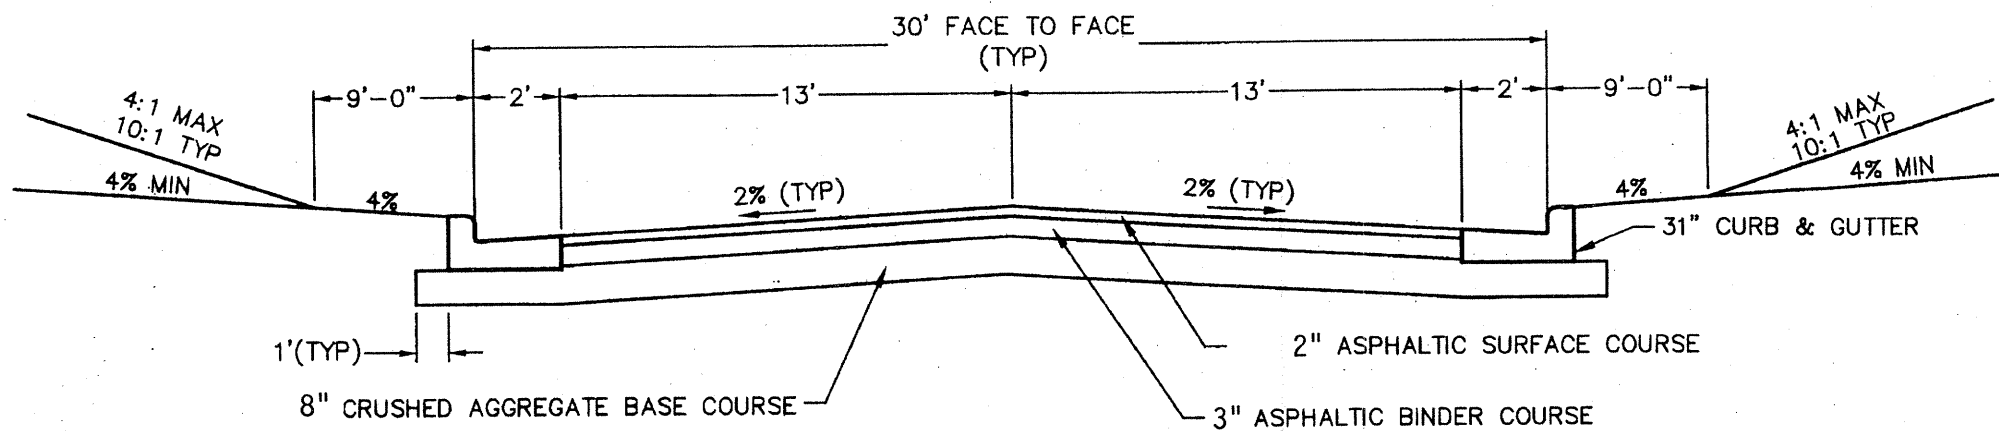

TYPICAL ROADWAY SECTION-ASPHALTIC CONCRETE

NO SCALE