


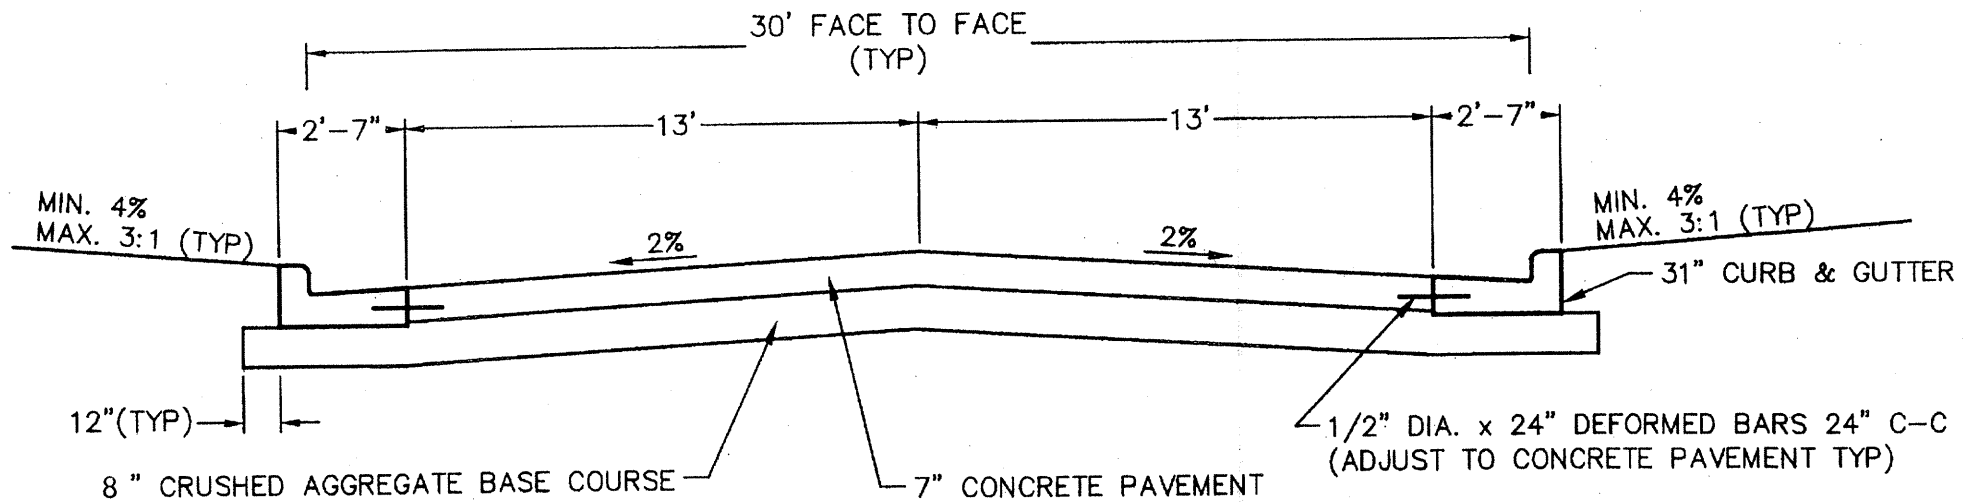

TYPICAL ROADWAY SECTION-CONCRETE PAVEMENT

NO SCALE